



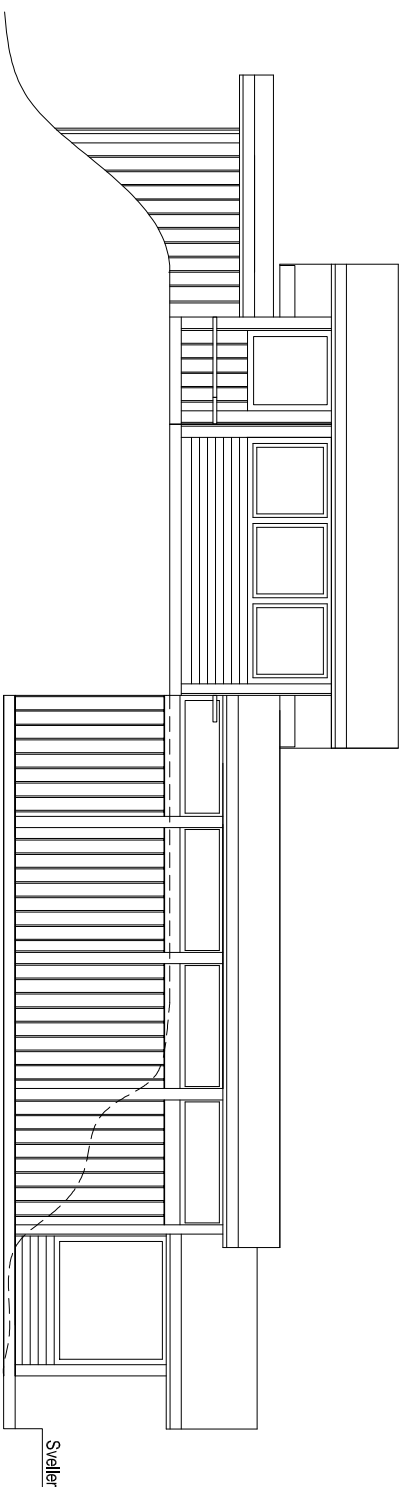

Facade mod nord

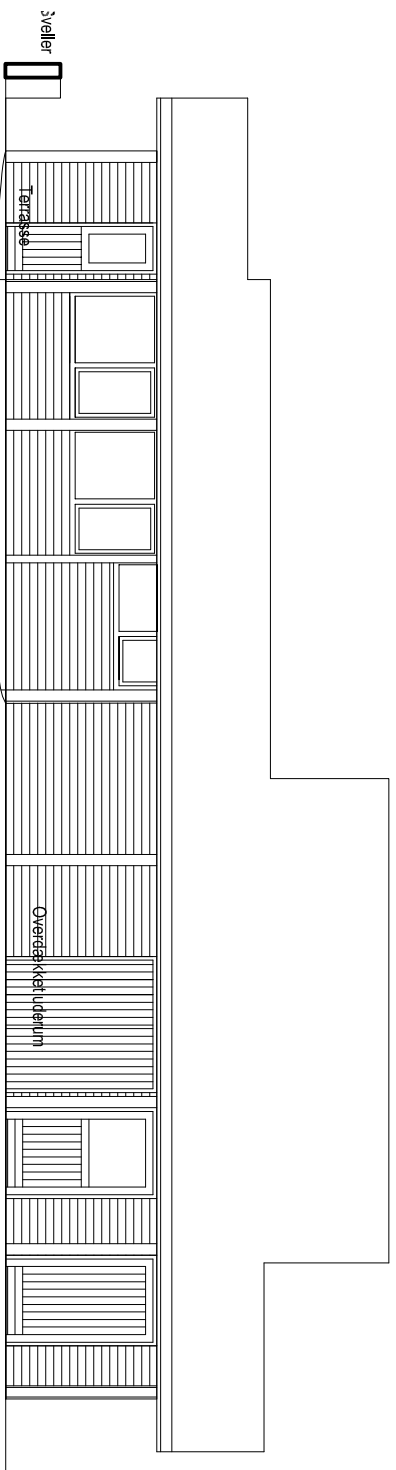

Facade mod syd